



1
A1
ANGLED PLAN VIEW W/O BOLLARDS
1:20

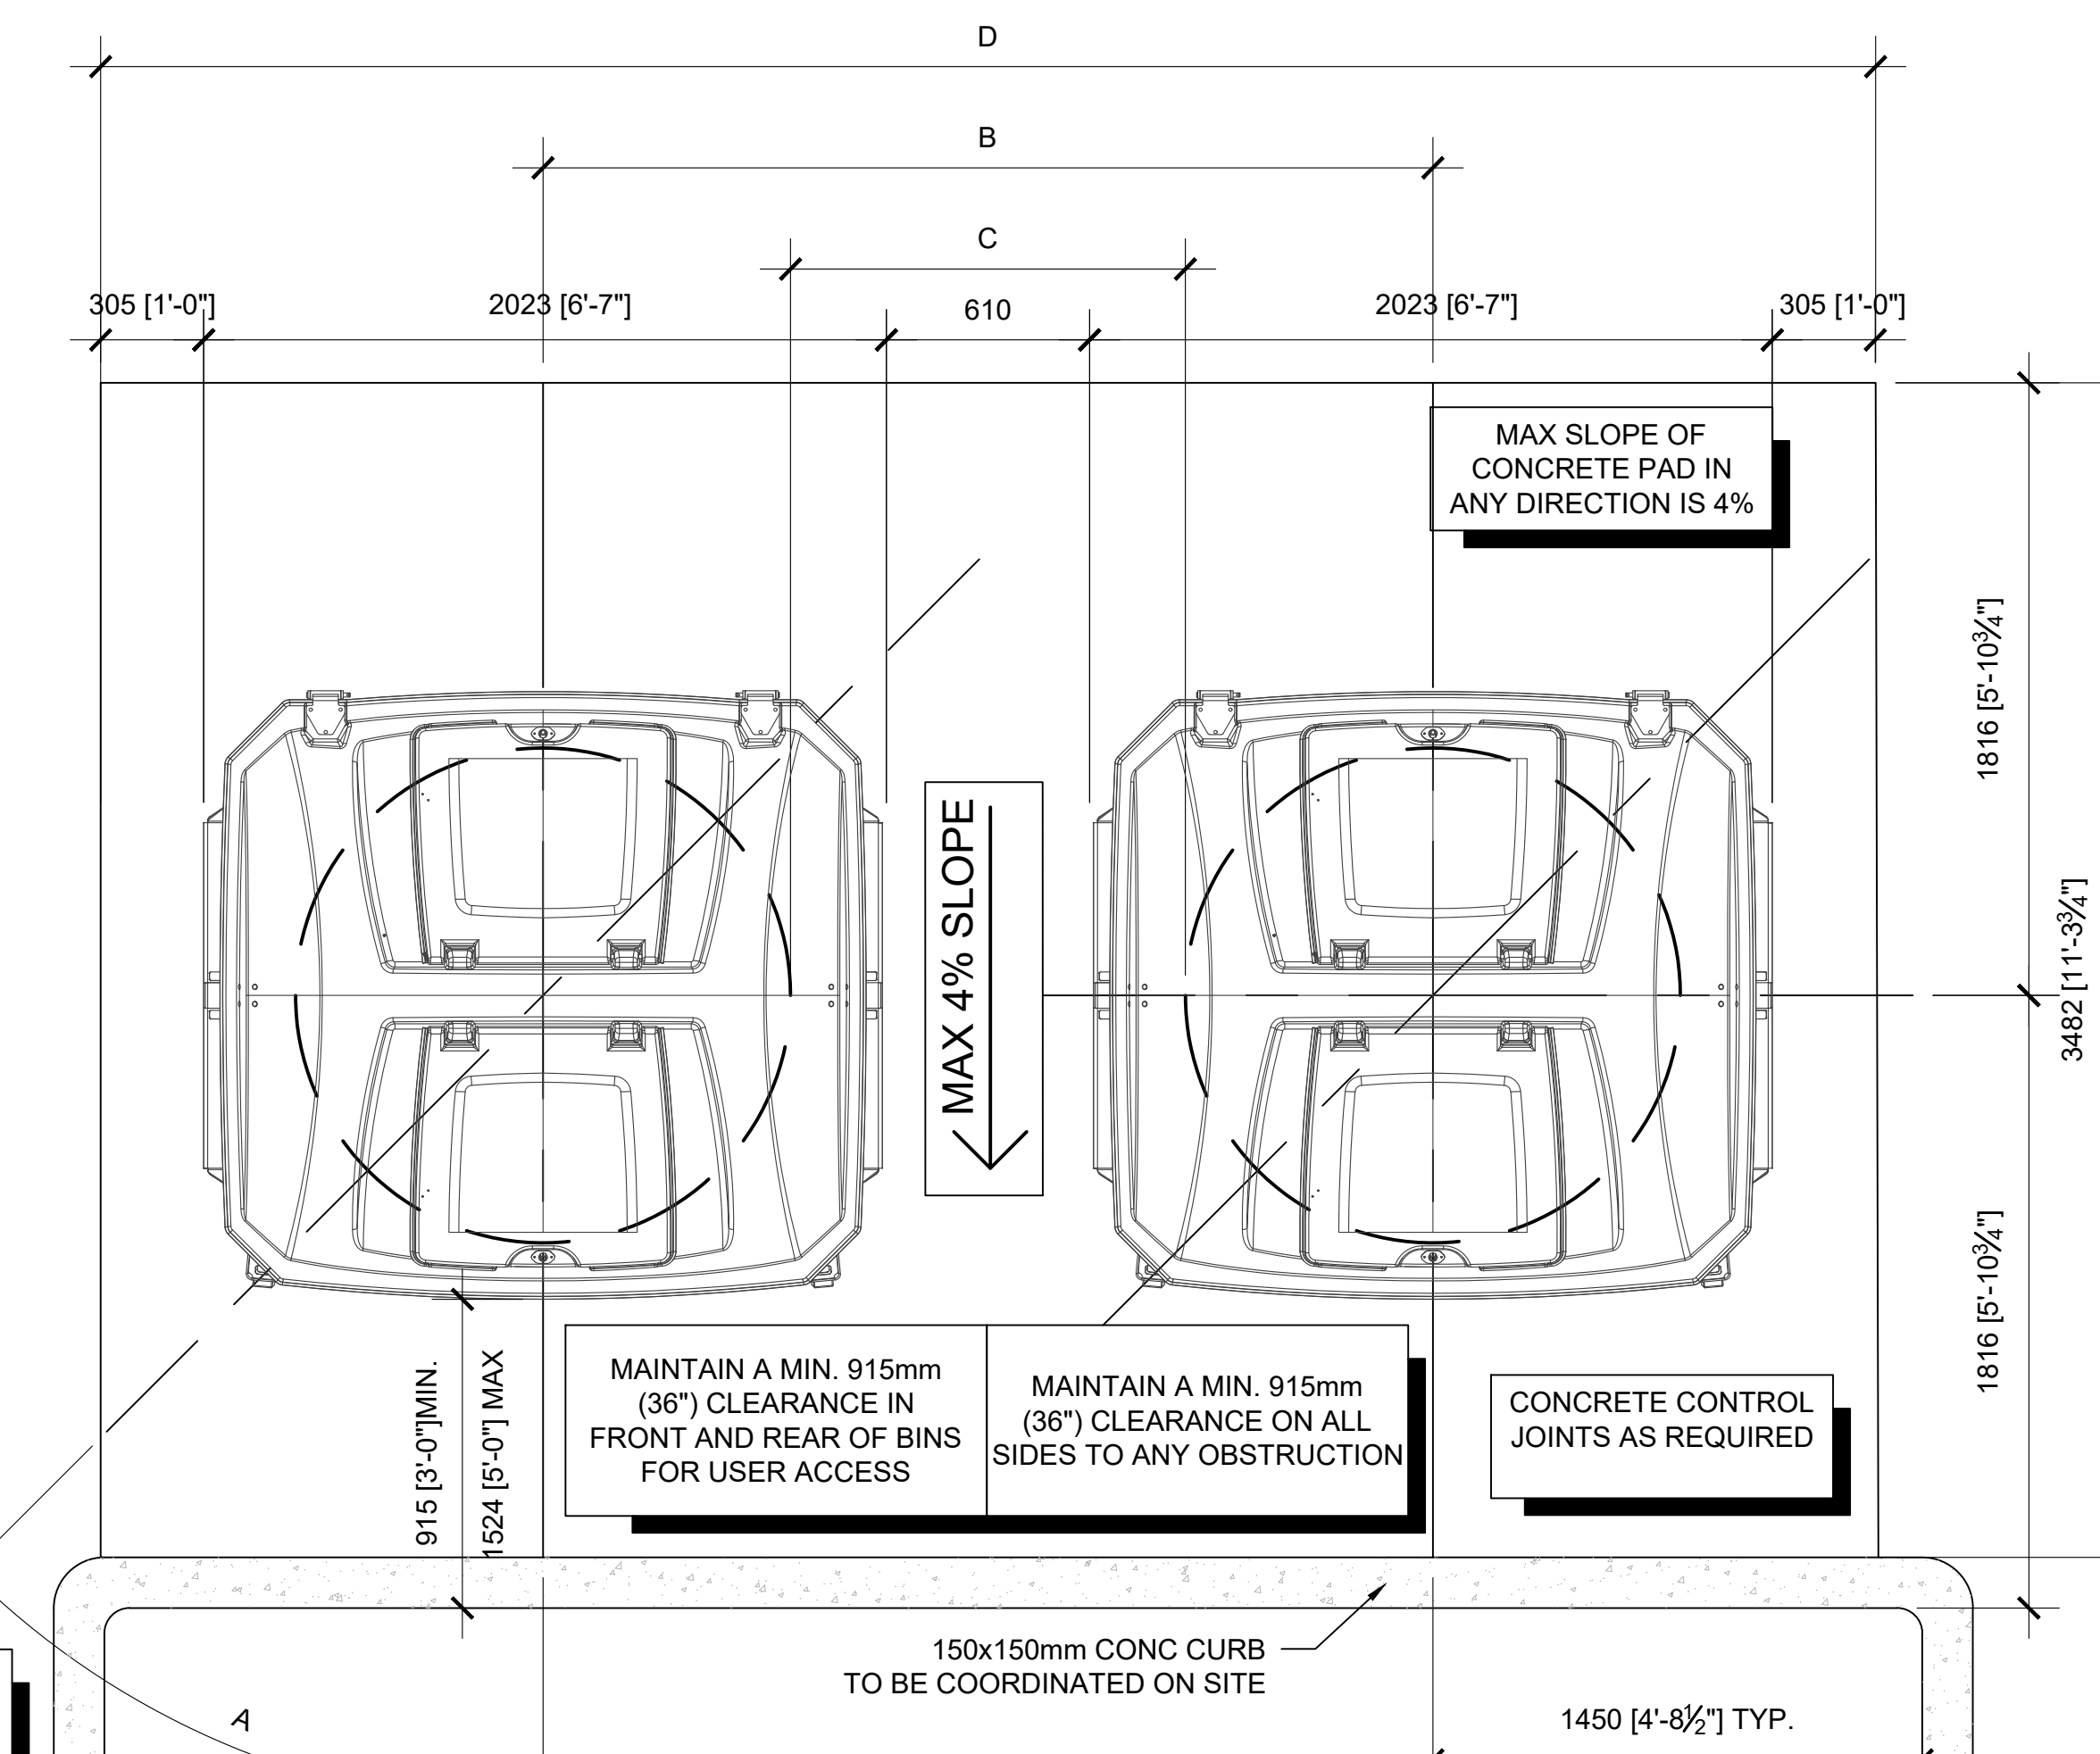


3
A1
TYPICAL PLAN VIEW W/O BOLLARDS
1:20

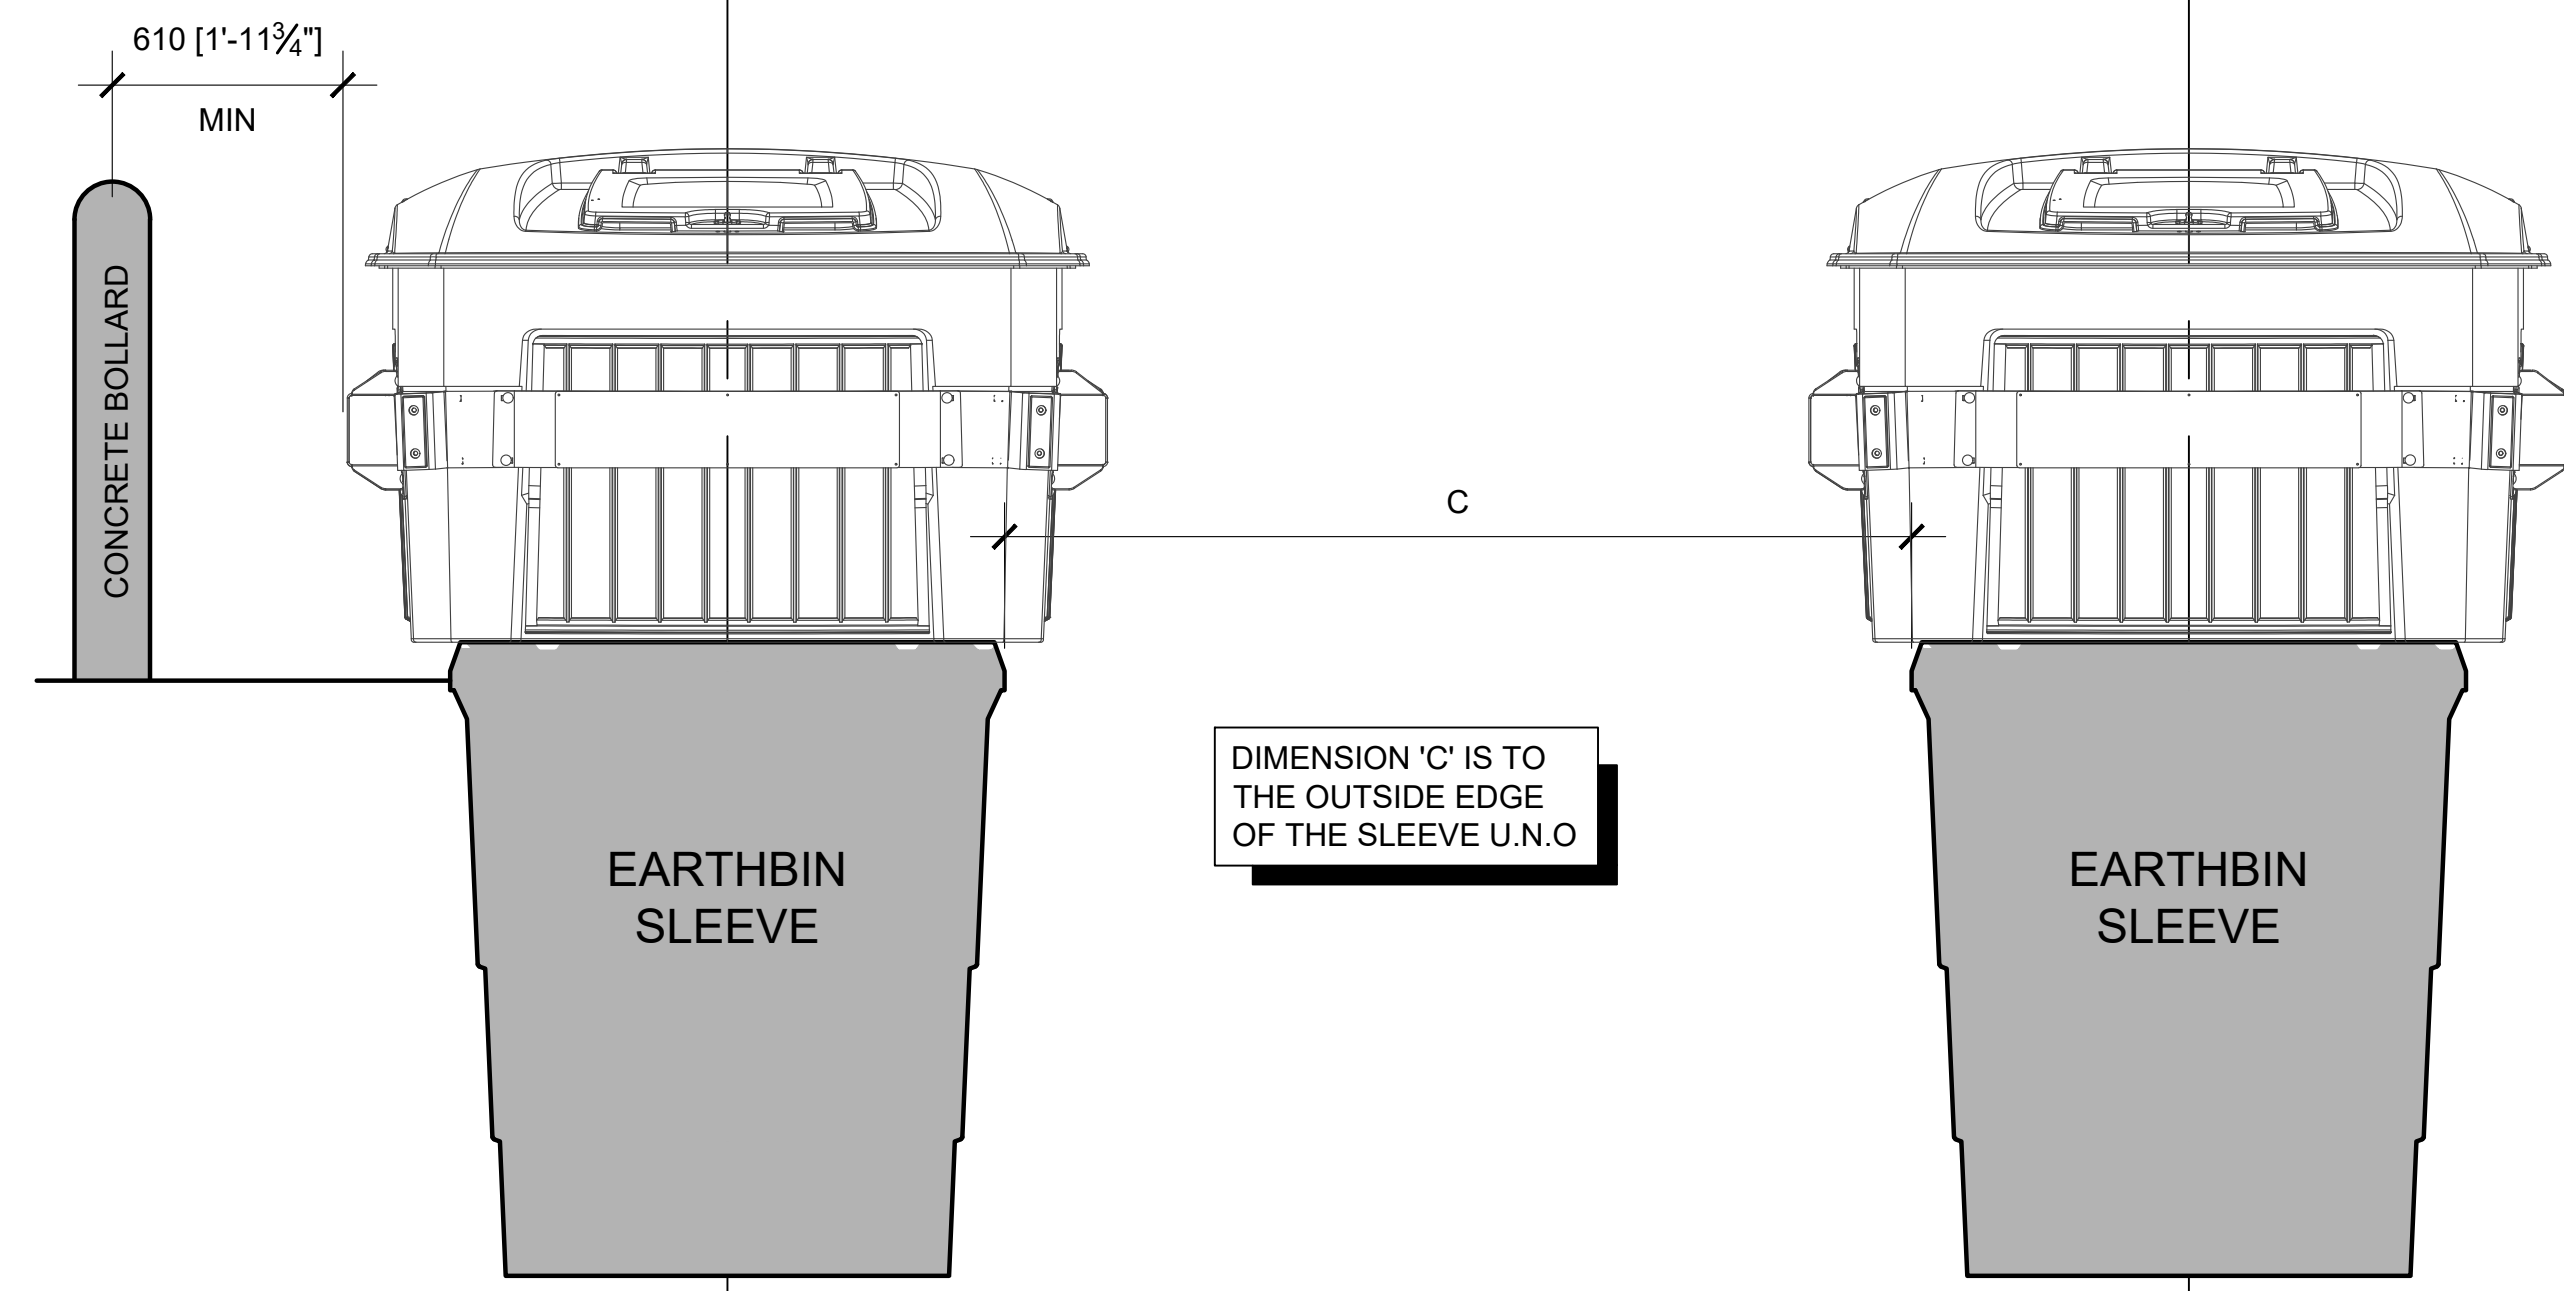

2
A1
ELEVATION VIEW OF BINS
1:20

MINIMUM DIMENSIONS BETWEEN BINS

A	B	C	D
0°	2640 [104"]	1170 [46"]	5485 [216"]
15°	2745 [108"]	1270 [50"]	5790 [228"]
30°	3050 [120"]	1575 [62"]	6170 [243"]
45°	3860 [152"]	2390 [94"]	6425 [253"]

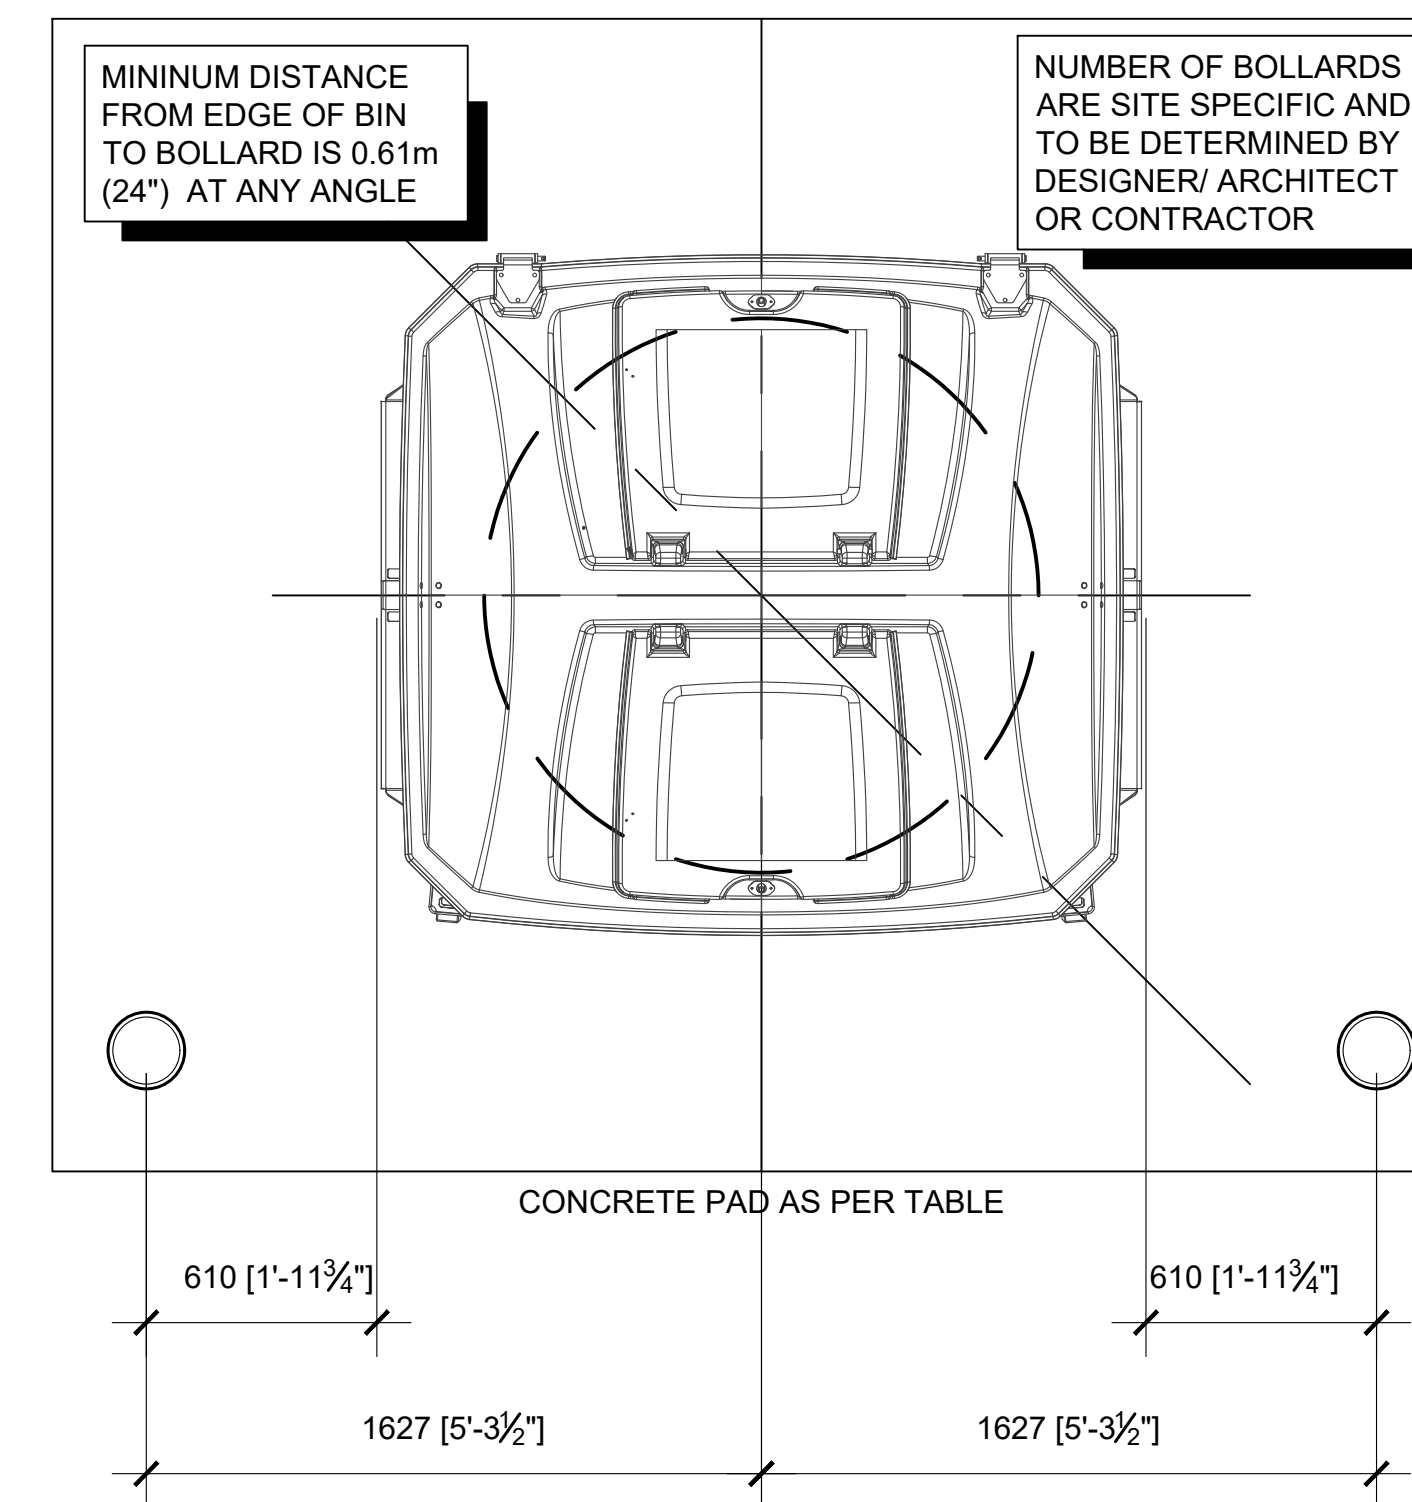

4
A1
OPTIONAL BOLLARD PLACEMENT
1:20

1. ISSUED FOR CLIENT REVIEW ON 2016/10/06
2. ISSUED FOR FINAL REVIEW ON 2017/03/03
3. ISSUED FOR PUBLIC RELEASE ON 2017/03/10
4. ISSUED FOR CLIENT REVIEW ON 2020/1/10
5. ISSUED FOR PUBLIC RELEASE ON 2021/06/07

- This drawing is published by Earthbin Products and is copyrighted drawing and design and shall not be used or reproduced without the expressed written permission of Earthbin Products
 - The contractor shall check and verify all dimensions and report all errors or omissions to the designer prior to commencing the work
 - These drawings are not to be scaled
 - Drawings are to be read in conjunction with the installation guide
 - All drawings are drawn in metric scale unless noted otherwise
 - All work to conform to the current building codes
 - The designer's liability is limited to the correction of the working drawings only

SCALE: AS NOTED
 DESIGN BY: EARTHBIN PRODUCTS
 DRAWN BY: STUDIO WOLF DESIGNS

INSTALLATION DRAWINGS