


MAINTAIN A MIN. 915mm (36") CLEARANCE IN FRONT AND REAR OF BINS FOR USER ACCESS

MAINTAIN A MIN. 915mm (36") CLEARANCE ON ALL SIDES TO ANY OBSTRUCTION

DEPRESSED CURB

5900
[19'-2"] ACCESS ROAD BETWEEN BUILDINGS

1
A4 3 BINS PERPENDICULAR TO 5.9m ALLEY
SCALE: 1:50

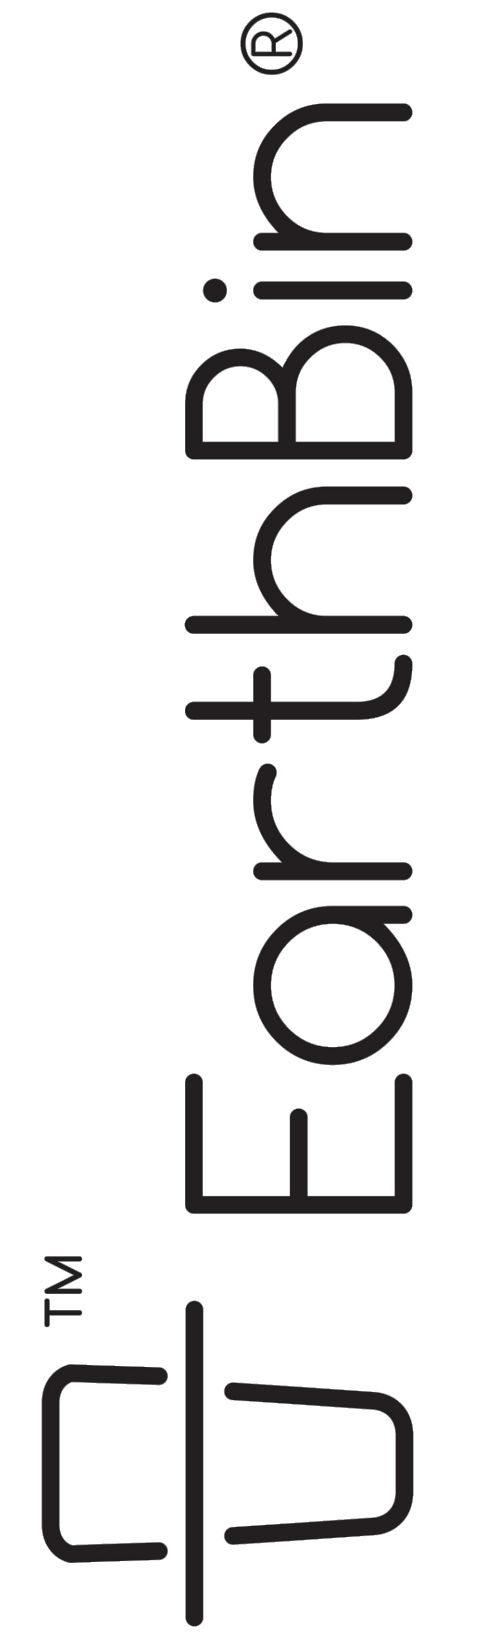

1. ISSUED FOR CLIENT REVIEW ON 2016/10/06
2. ISSUED FOR FINAL REVIEW ON 2017/03/03
3. ISSUED FOR PUBLIC RELEASE ON 2017/03/10
4. ISSUED FOR CLIENT REVIEW ON 2020/1/10
5. ISSUED FOR PUBLIC RELEASE ON 2021/06/07

- This drawing is published by Earthbin Products and is copyrighted drawing and design and shall not be used or reproduced without the expressed written permission of Earthbin Products
 - The contractor shall check and verify all dimensions and report all errors or omissions to the designer prior to commencing the work
 - These drawings are not to be scaled
 - Drawings are to be read in conjunction with the installation guide
 - All drawings are drawn in metric scale unless noted otherwise
 - All work to conform to the current building codes
 - The designer's liability is limited to the correction of the working drawings only

SCALE: AS NOTED
 DESIGN BY: EARTHBIN PRODUCTS
 DRAWN BY: STUDIO WOLF DESIGNS

TRUCK PATH - ALLEY ACCESS

REVISION#0 **A5**